

FOR IMMEDIATE RELEASE

May 8, 2020

#### More Activity on Plume Superfund Site


GRANTS, NM - According to CH2M (now Jacobs) officials, the contractor for the Environmental Protection Agency (EPA) Grants Chlorinated Solvents Plume Superfund Site (the site), will continue cleanup activities for the groundwater remediation project at the site continues on Tuesday, May 12, 2020.

Cleanup activities will consist of groundwater cleanup activities using mobile equipment on city streets and shoulders from through June 1, 2020 at various temporary locations. They will also require limited road and shoulder closures during work to allow for the protection of personnel, equipment, and the general public.

Starting on Monday, May 11, lane closures are expected along First Street between Jefferson Avenue and Monroe Avenue. In addition, along Anderman Street south of Washington Avenue the week of May 18 and along Truman Avenue the week of May 25. Lane closures and shoulder work will occur from approximately 7 a.m. to 5 p.m. daily and the roads will fully reopen at the completion of the work day. No overnight road closures are anticipated.


Related maps show road closures and shoulder work areas, as well as the typical traffic control plans which indicate the placement of the traffic control equipment.



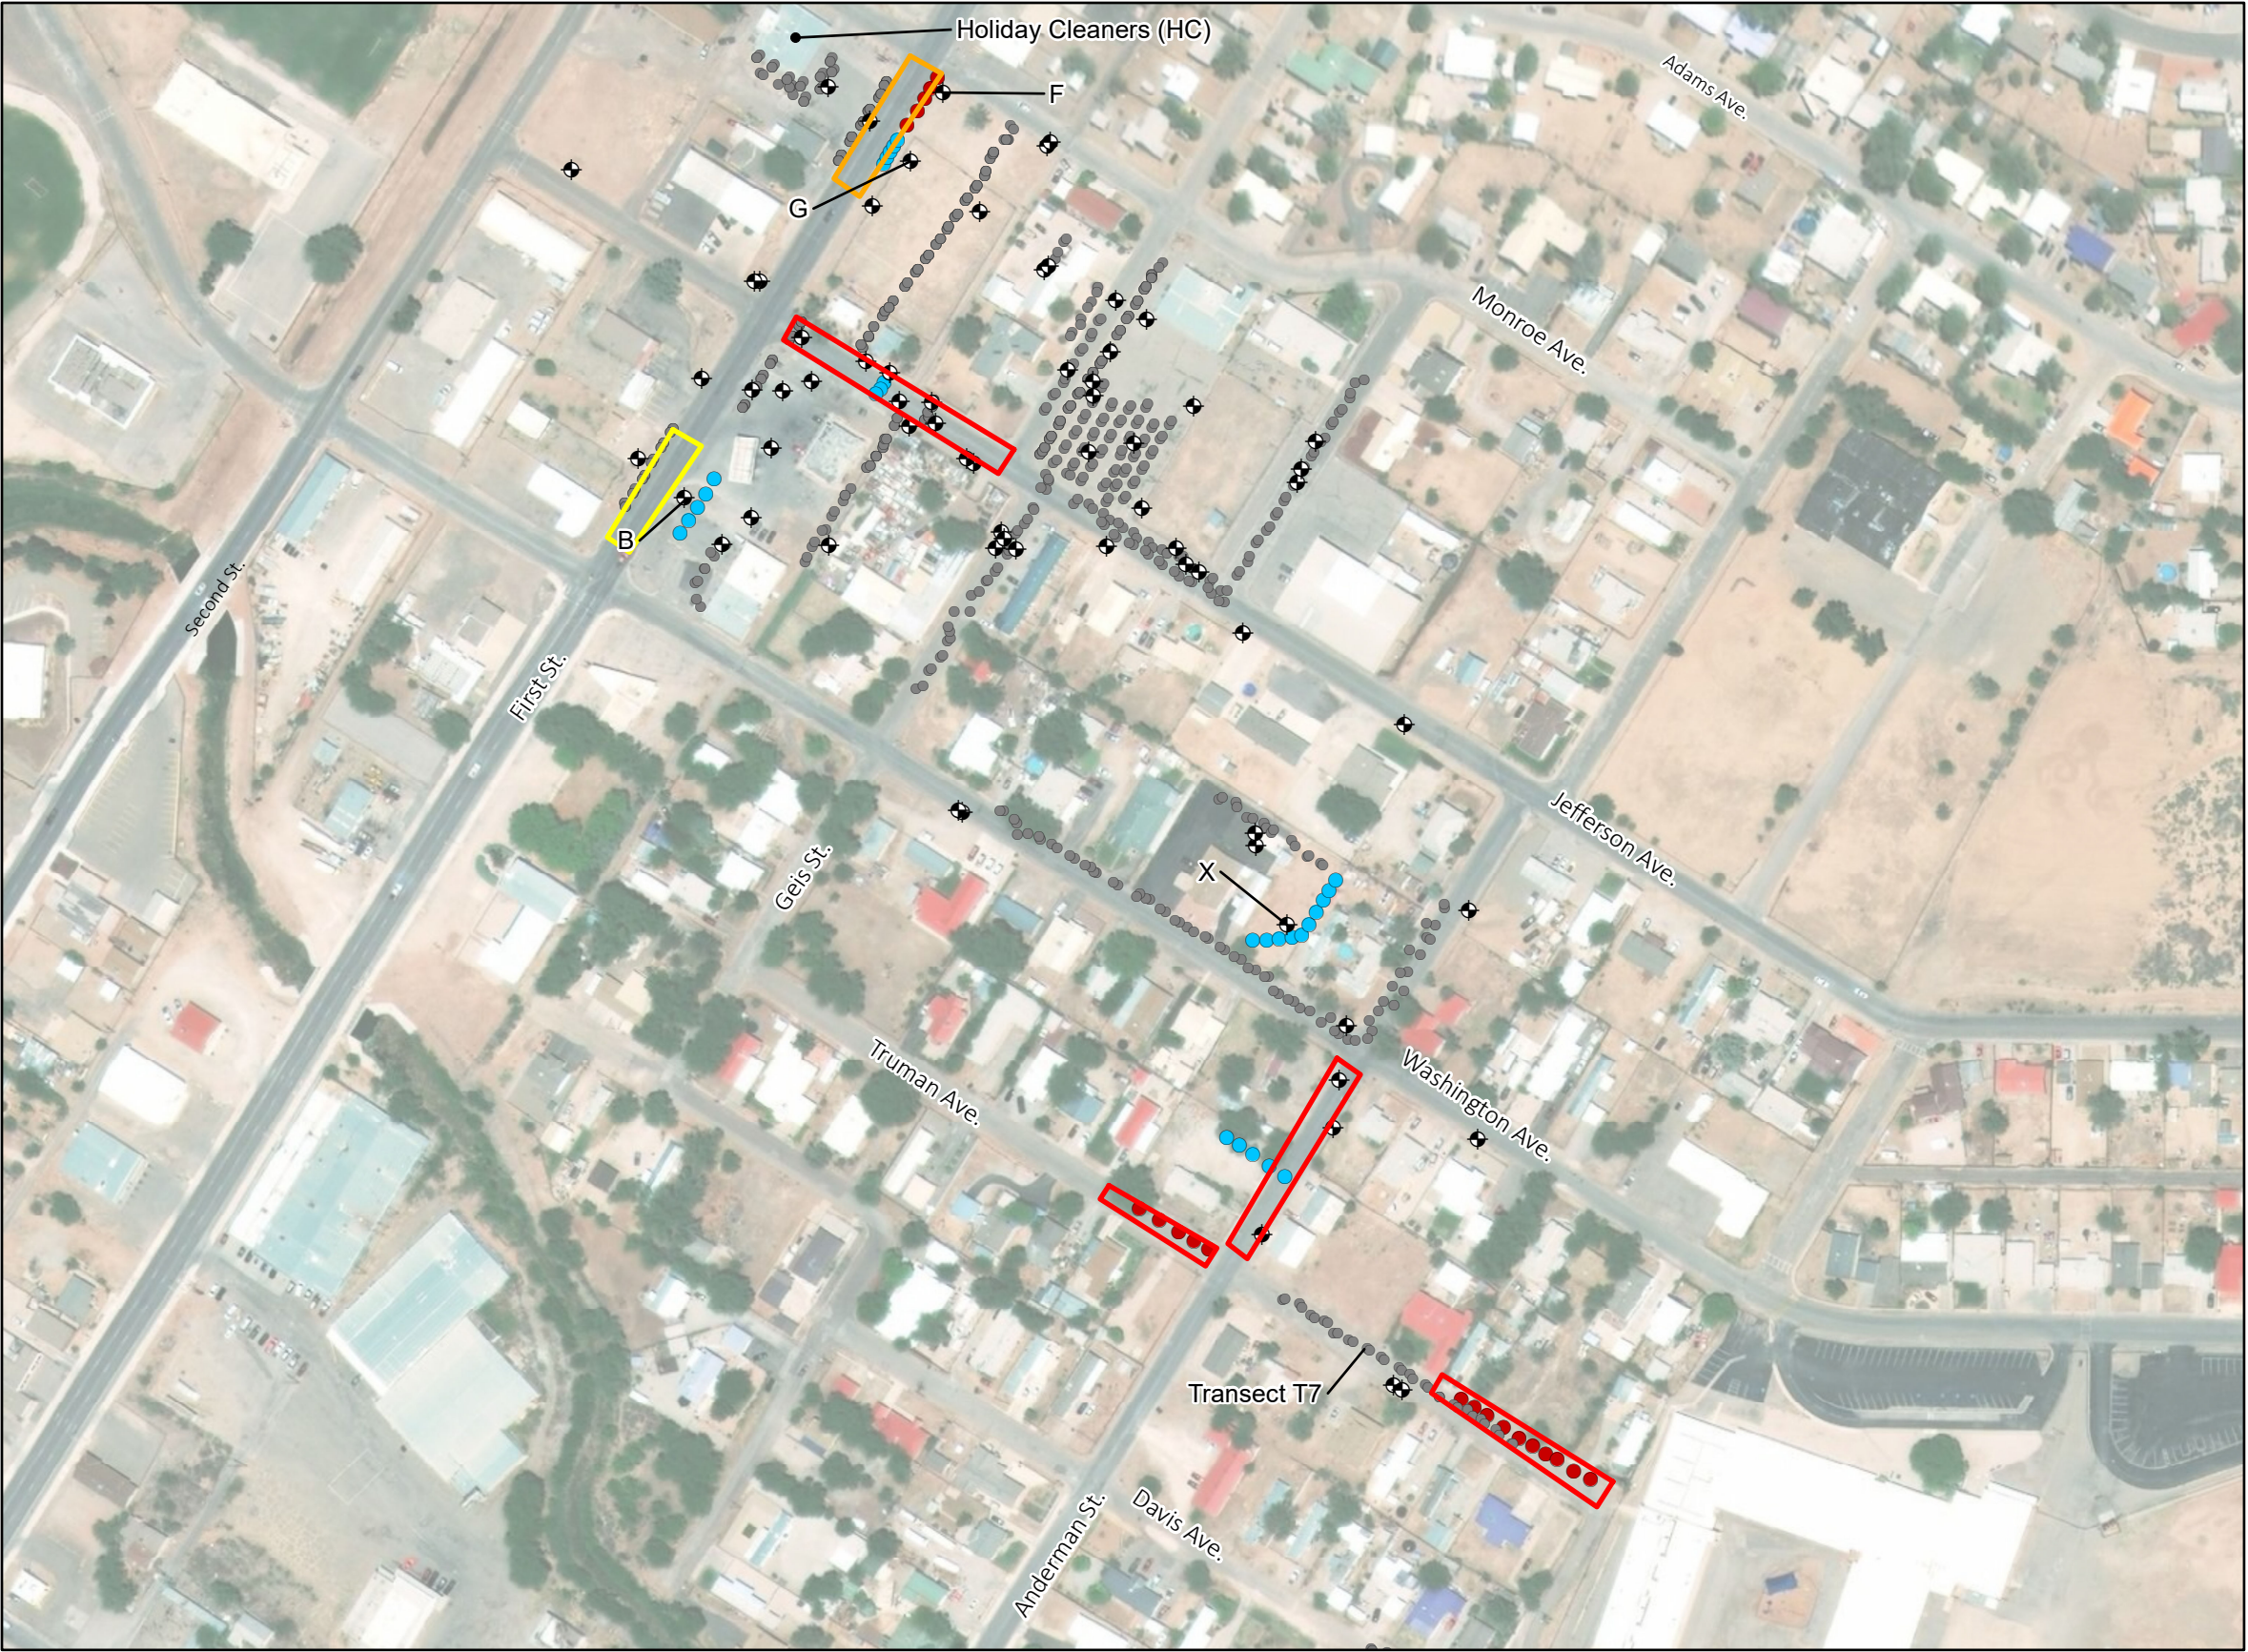

**LEGEND**

- Monitoring wells
- Injection wells
- Proposed 2020 DPT Injection Locations - 15 ft bgs
- Proposed 2020 DPT Injection Locations - 25 ft bgs
- Shoulder Work
- Full Road Closure
- Lane Closure

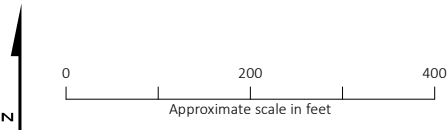

Notes:  
DCE = cis-1,2-dichloroethene  
DPT = direct-push technology  
ft bgs = feet below ground surface  
µg/L = microgram per liter


Service Layer Credits: Source: Esri, DigitalGlobe, GeoEye, Earthstar Geographics, Center for Near Eastern Studies/Airbus Defence and Space, United States Department of Agriculture, United States Geological Survey, AeroGRID, Institut Geographique National, and the Geographical Information Systems user community

**2020 DPT Injection Road Work**  
*Grants Chlorinated Solvents Plume Site*  
*Grants, Cibola County, New Mexico*







ALBUQUERQUE 873-0044 FAX 873-0088  
SANTA FE 424-3337 FAX 424-3339  
FARMINGTON 324-0044 FAX 564-3001

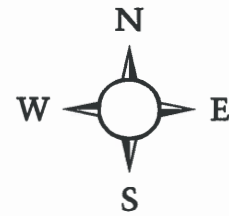

#### TYPICAL DRIVEWAY ACCESS

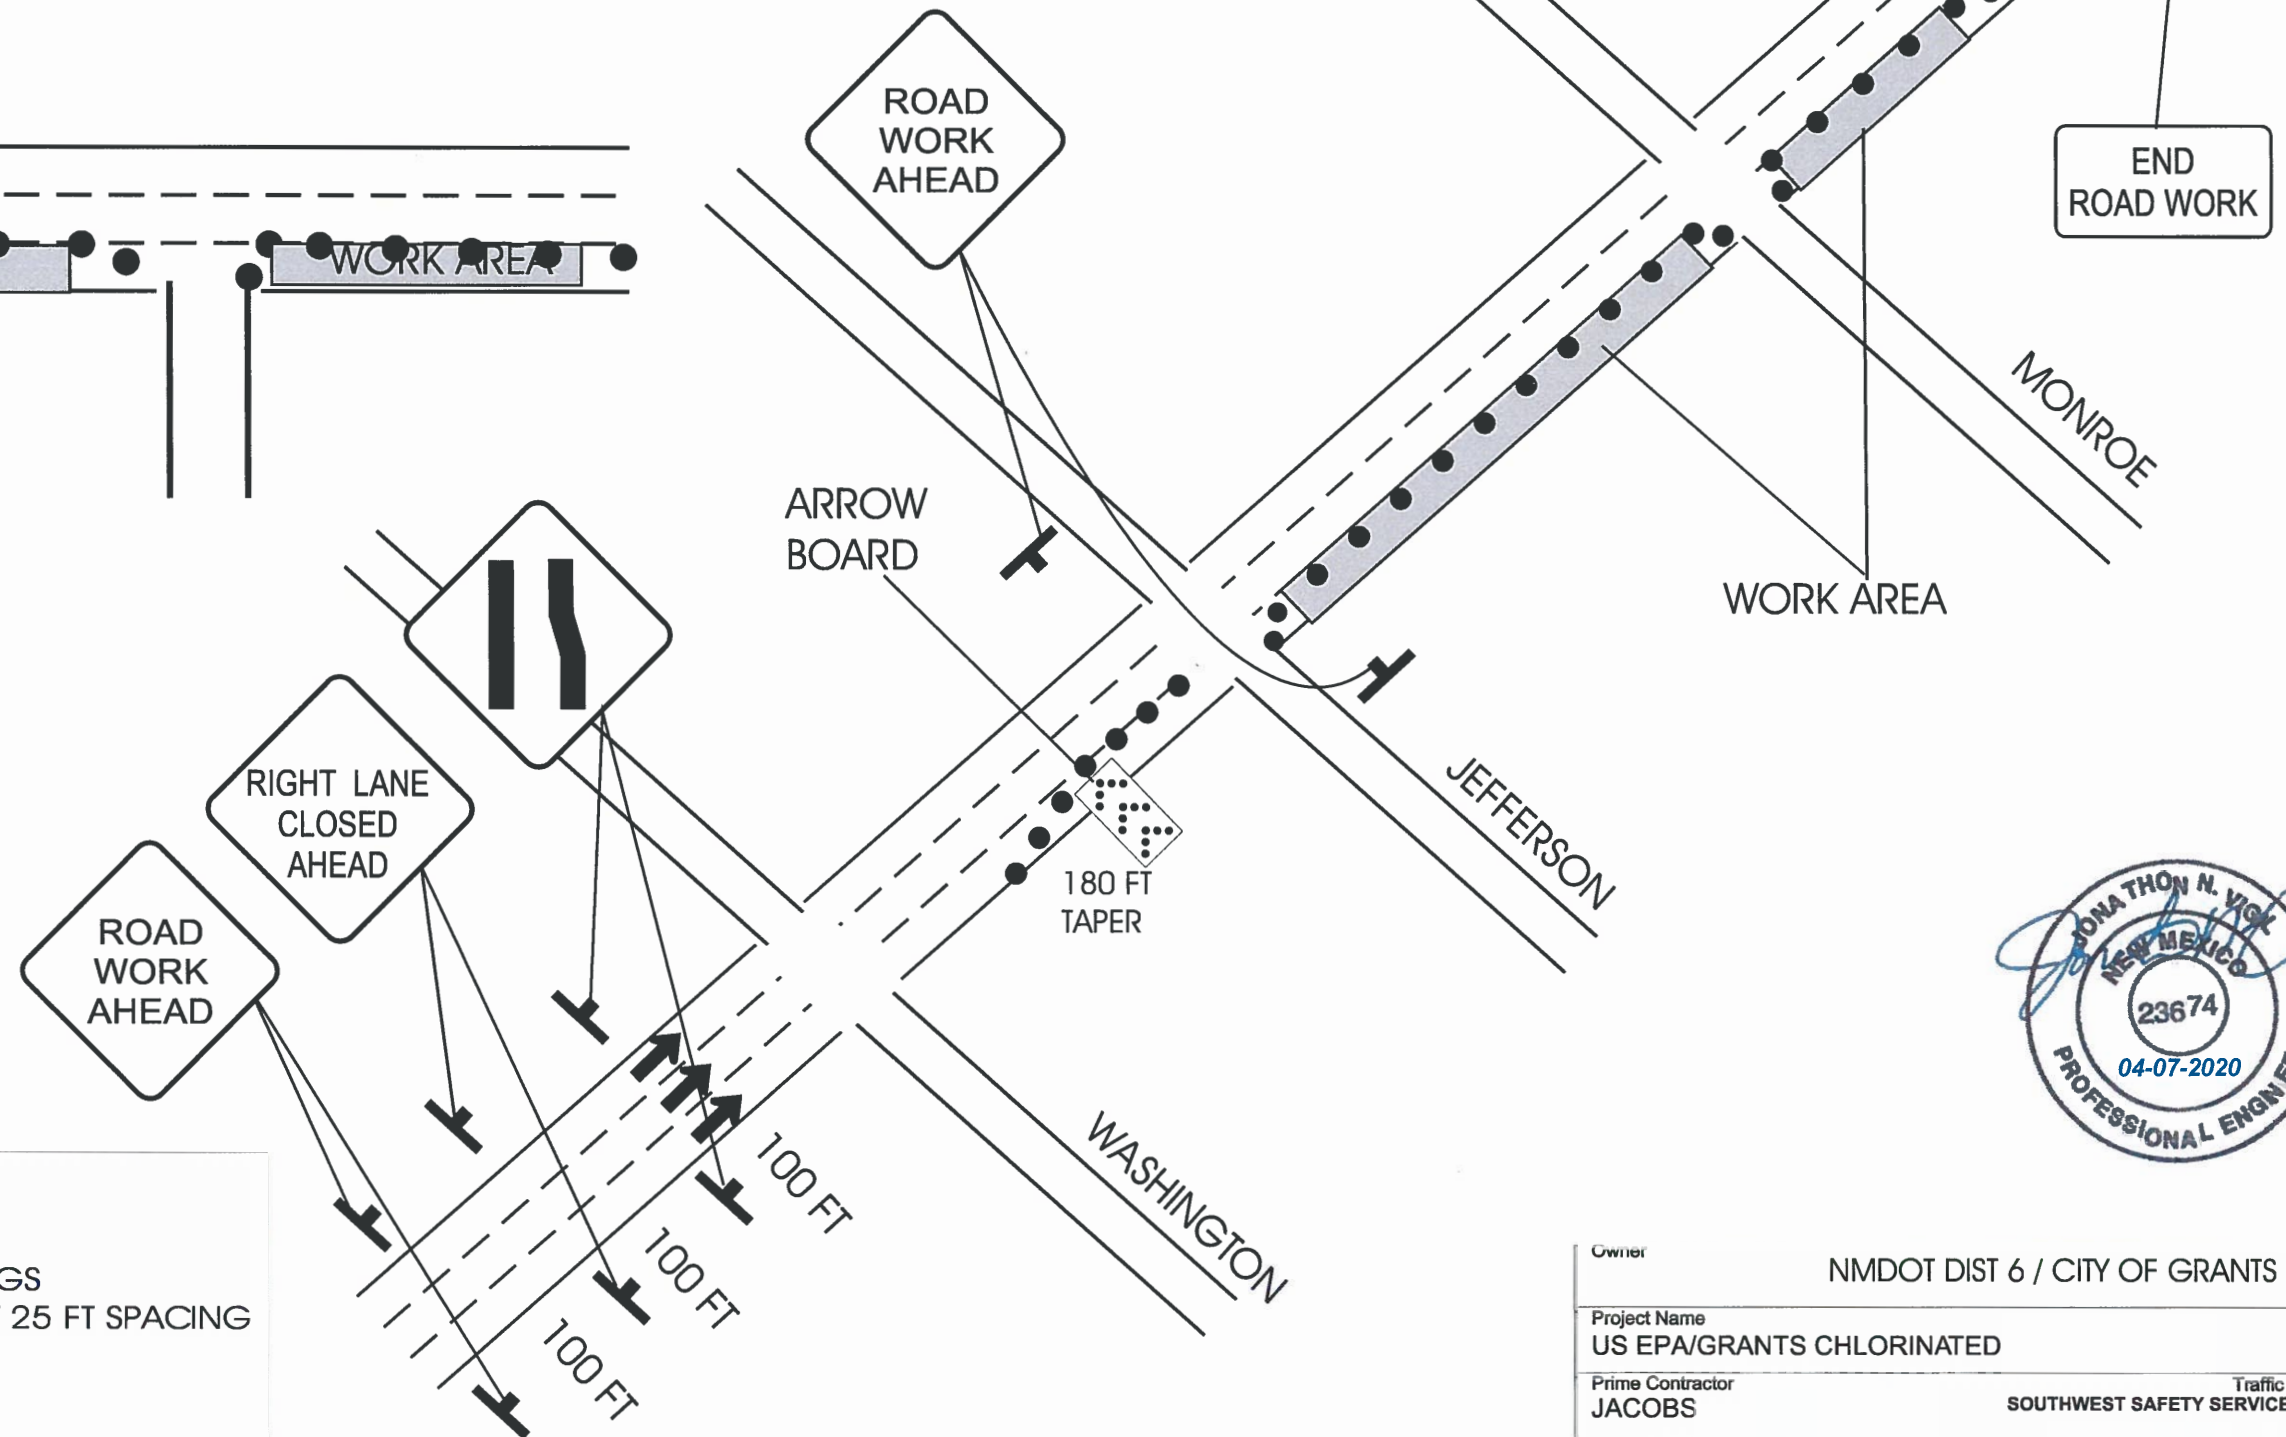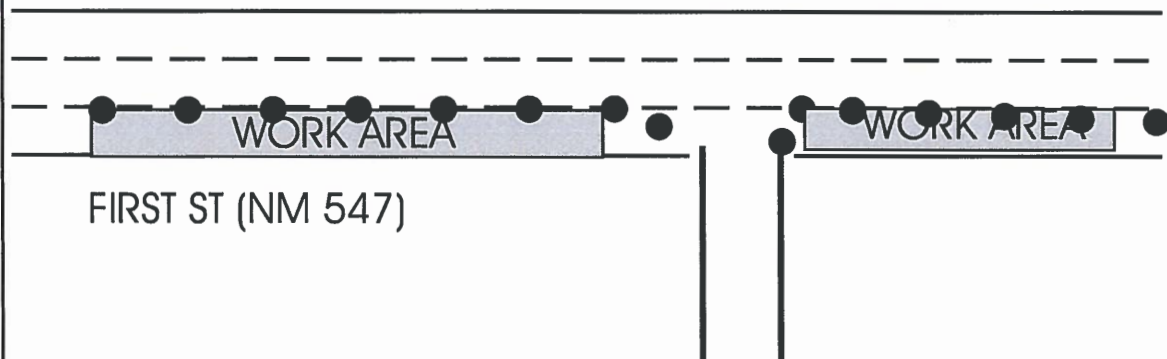

#### NOTES



- 1) DRAWING NOT TO SCALE
- 2) 36" SIGNS USED WITH FLAGS
- 3) VERTICAL PANELS USED AT 25 FT SPACING
- 4)



Owner		NMDOT DIST 6 / CITY OF GRANTS	
Project Name		US EPA/GRANTS CHLORINATED	
Project Number			
Prime Contractor		Traffic Control Contractor	
JACOBS		SOUTHWEST SAFETY SERVICES	
Start Date		DURATION	
5/11/2020		1 OF 1	
Prepared By		CERTIFICATION Number	
JEFF GARRETT		221462	
DATE			
4/7/2020			



ALBUQUERQUE 873-0044 FAX 873-0088  
SANTA FE 424-3337 FAX 424-3339  
FARMINGTON 324-0044 FAX 564-3001

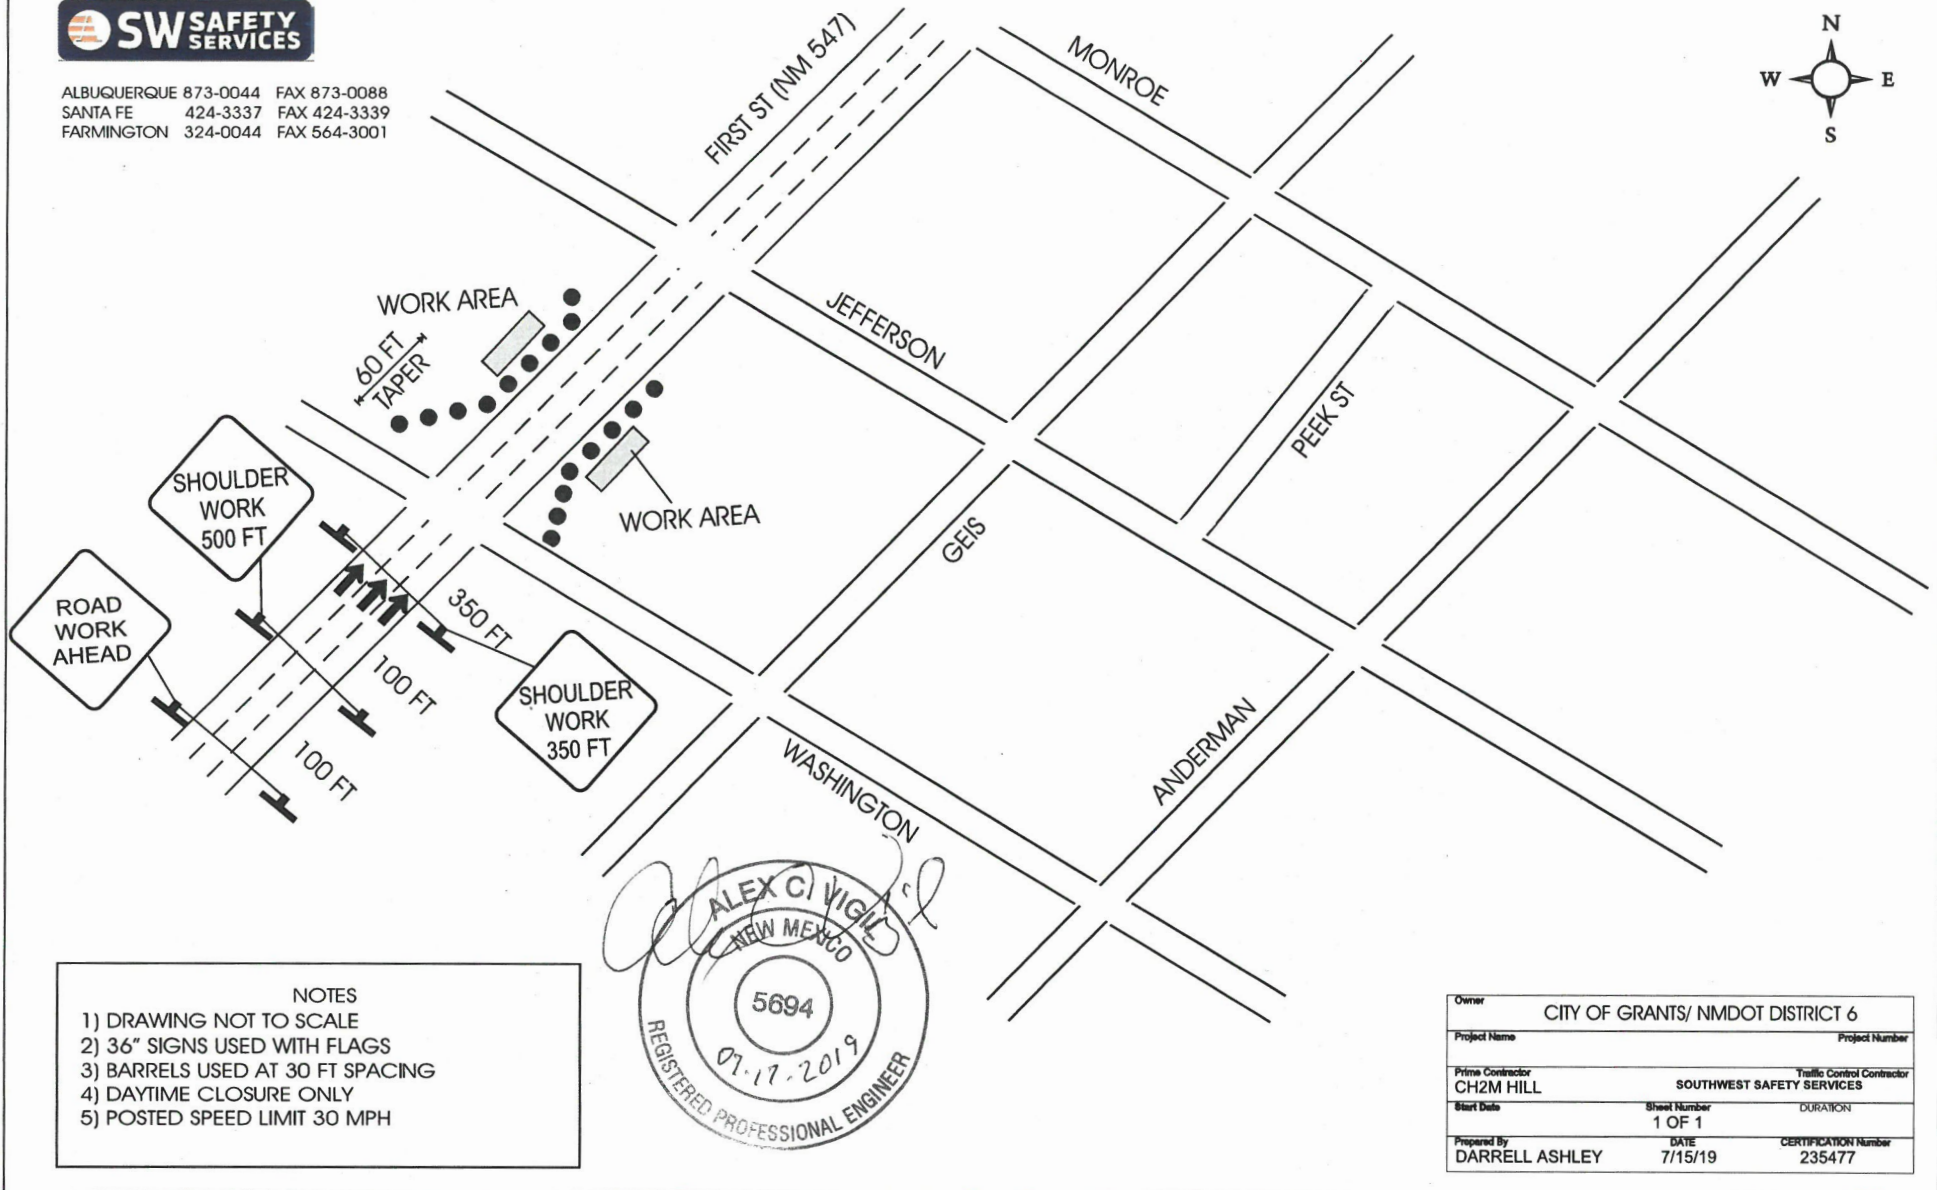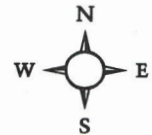

#### NOTES

- 1) DRAWING NOT TO SCALE
- 2) 36" SIGNS USED WITH FLAGS
- 3) BARRELS USED AT 30 FT SPACING
- 4) DAYTIME CLOSURE ONLY
- 5) POSTED SPEED LIMIT 30 MPH





Owner	CITY OF GRANTS/ NMDOT DISTRICT 6		
Project Name	Project Number		
Prime Contractor	CH2M HILL		Traffic Control Contractor
Start Date	Sheet Number		DURATION
Prepared By	DATE	CERTIFICATION Number	
DARRELL ASHLEY	7/15/19	235477	



ALBUQUERQUE 873-0044 FAX 873-0088  
 SANTA FE 424-3337 FAX 424-3339  
 LAS CRUCES 373-9490 FAX 373-9496  
 FARMINGTON 324-0044 FAX 564-3001

# TYPICAL RESIDENTIAL ST CLOSURE

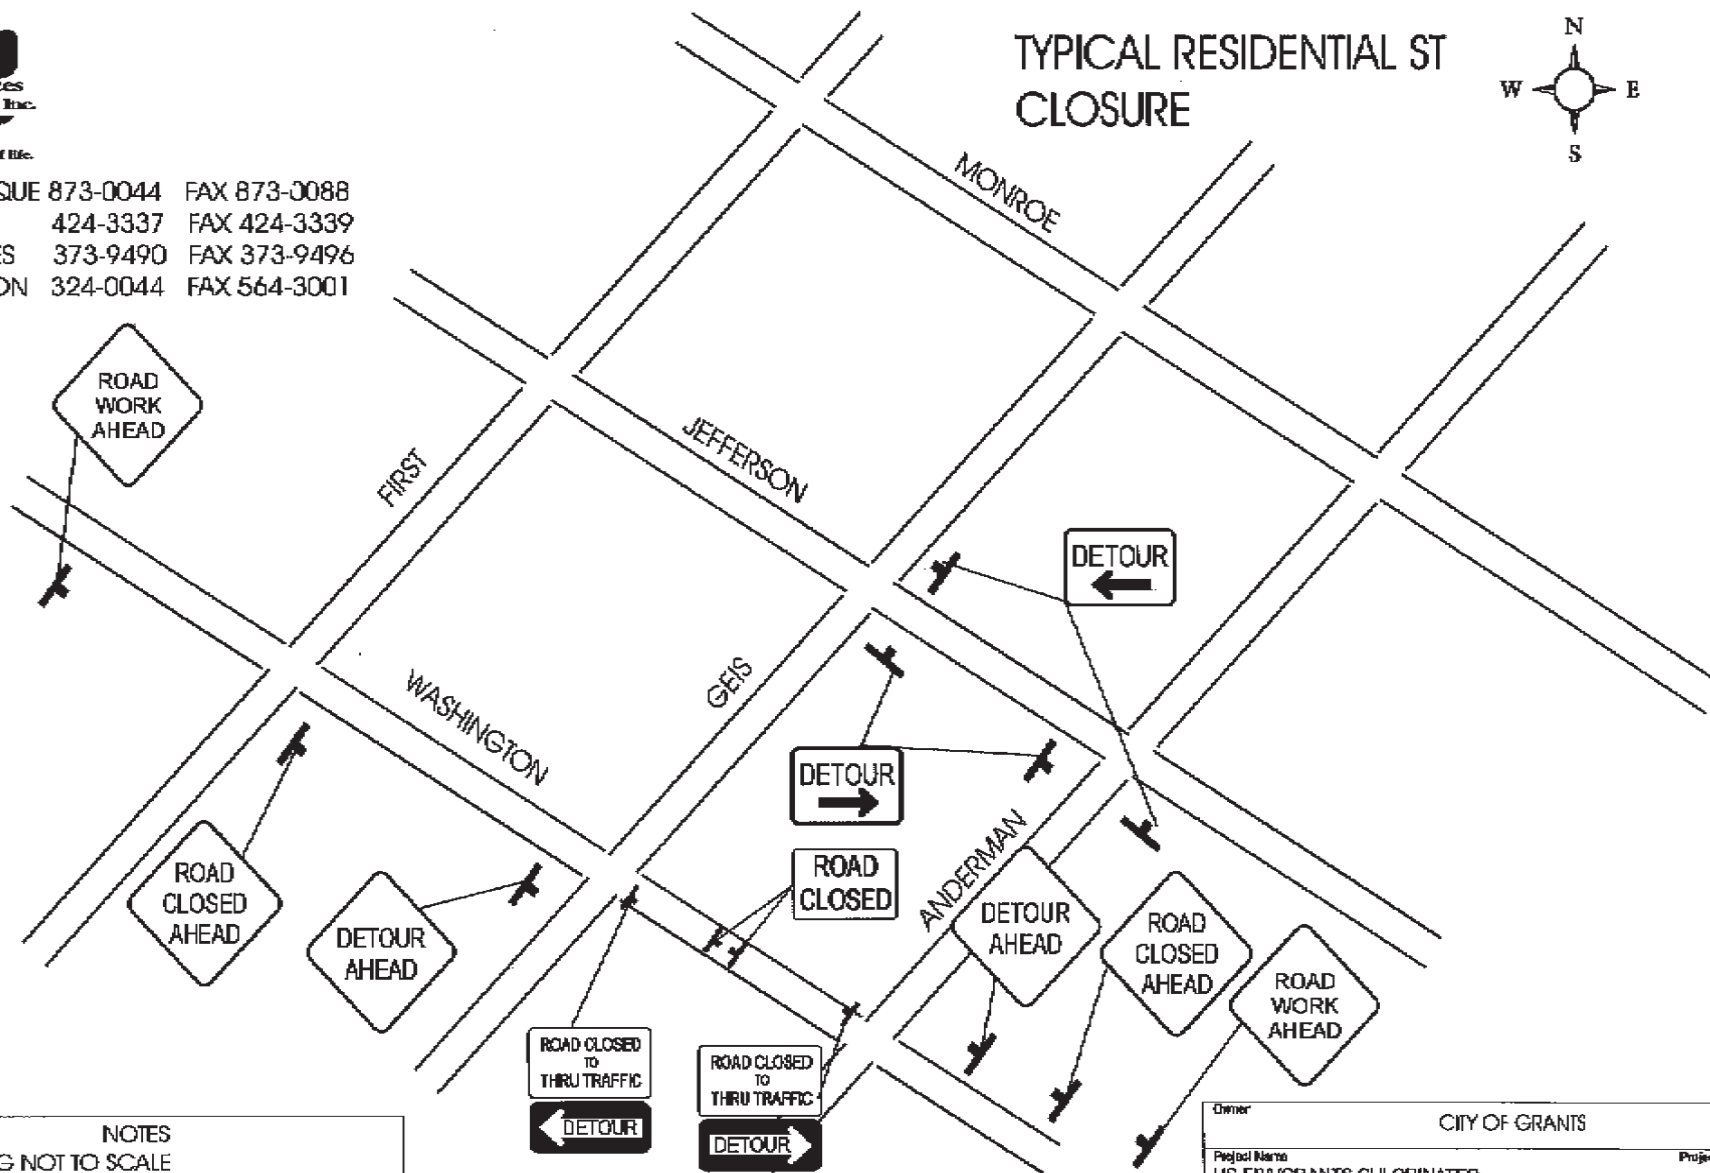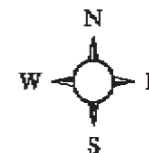

## NOTES

- 1) DRAWING NOT TO SCALE
- 2) 36" SIGNS USED WITH FLAGS
- 3) ROAD CLOSED WITH TYPE III BARRICADES
- 4) DAYTIME CLOSURE ONLY
- 5)
- 6)

APPROVED BY \_\_\_\_\_

TITLE \_\_\_\_\_

DATE \_\_\_\_\_

Owner CITY OF GRANTS		
Project Name US EPA GRANTS CHLORINATED	Project Number	
Prime Contractor CH2MHILL	Traffic Control Contractor SOUTHWEST SAFETY SERVICES	
Start Date	Sheet Number 3 OF 3	DURATION
Prepared By JEFF GARRETT	DATE 1/6/11	CERTIFICATION Number 241